

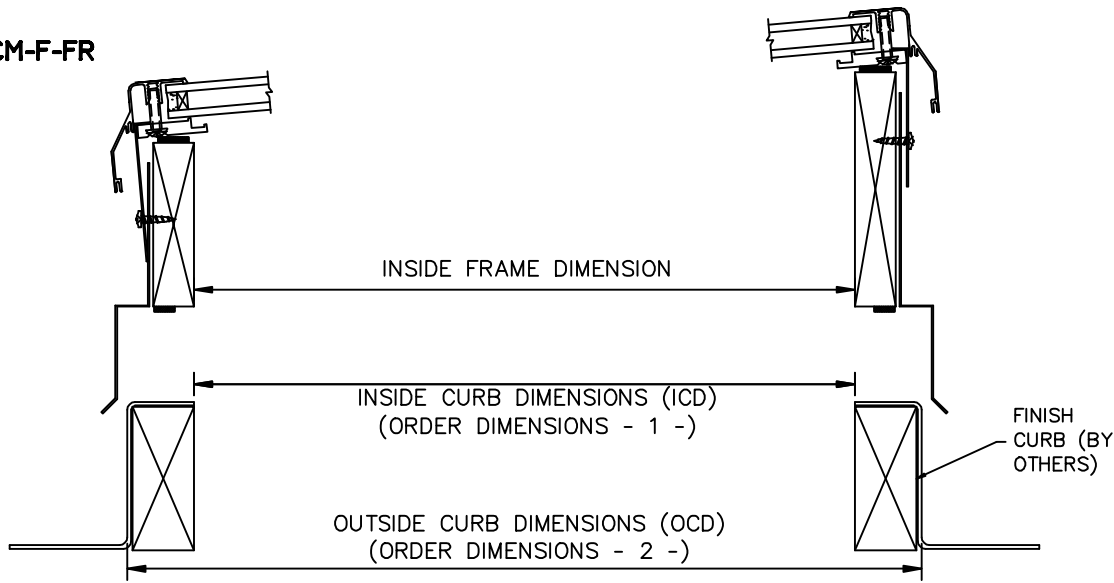



SS-CM-F-FR

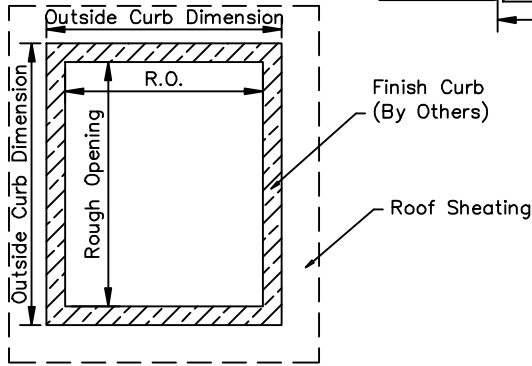


SS-CM-V-FR

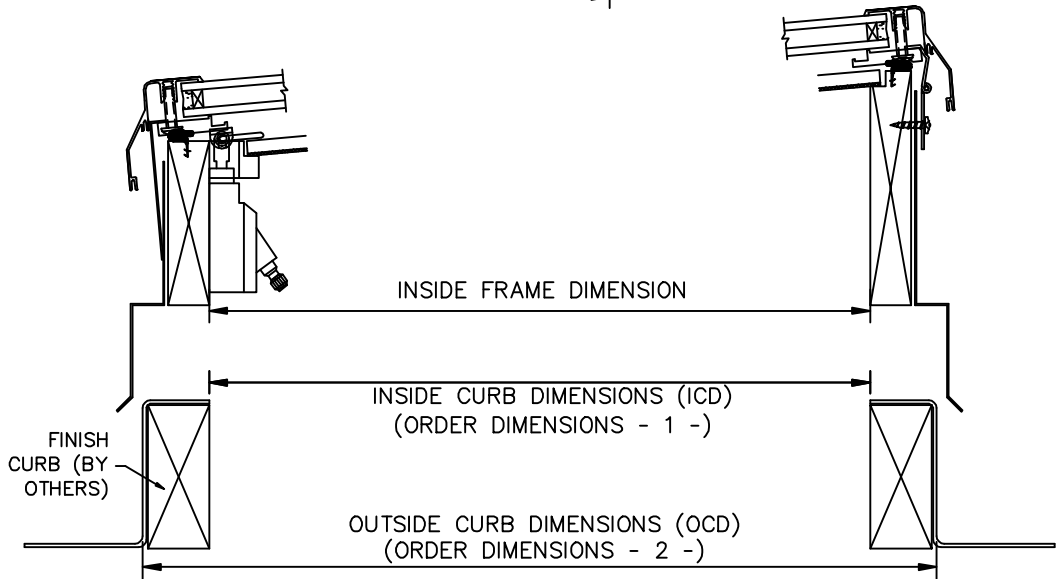

1 **FRAME PLAN VIEW**
Scale: NTS

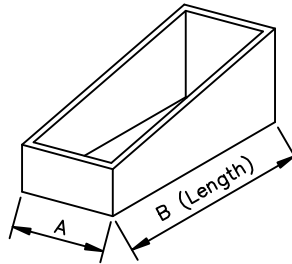

Up to 48" in length

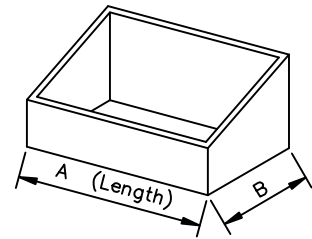

Over 48" in length

SS-CM-FR					
Model	Dimensions (ID/OD)	Glazing	Finish	Quantity	Project



TITLE: STARLIGHT SKYLIGHTS - CURB MOUNT FIX OR VENTED - FLAT ROOF (INSTALLATION DETAILS)

Rev. Date	April 20, 2012	Sheet: 1 OF 1
Drawn By	AP	
Rev. By	CRH	Dwg No.
Engineer:	AP	CMG-TB-FR 042012

ORCA Manufacturing, inc.
P.O. Box 992
Hurlock, MD 21643
PHONE (800) 776-1539
FAX (410)-943-8245
www.starlightskylights.com