


**NOTE:**  
The flange-to-flange dimension is 1/2" larger than the outside dimension of curb, unless directed otherwise

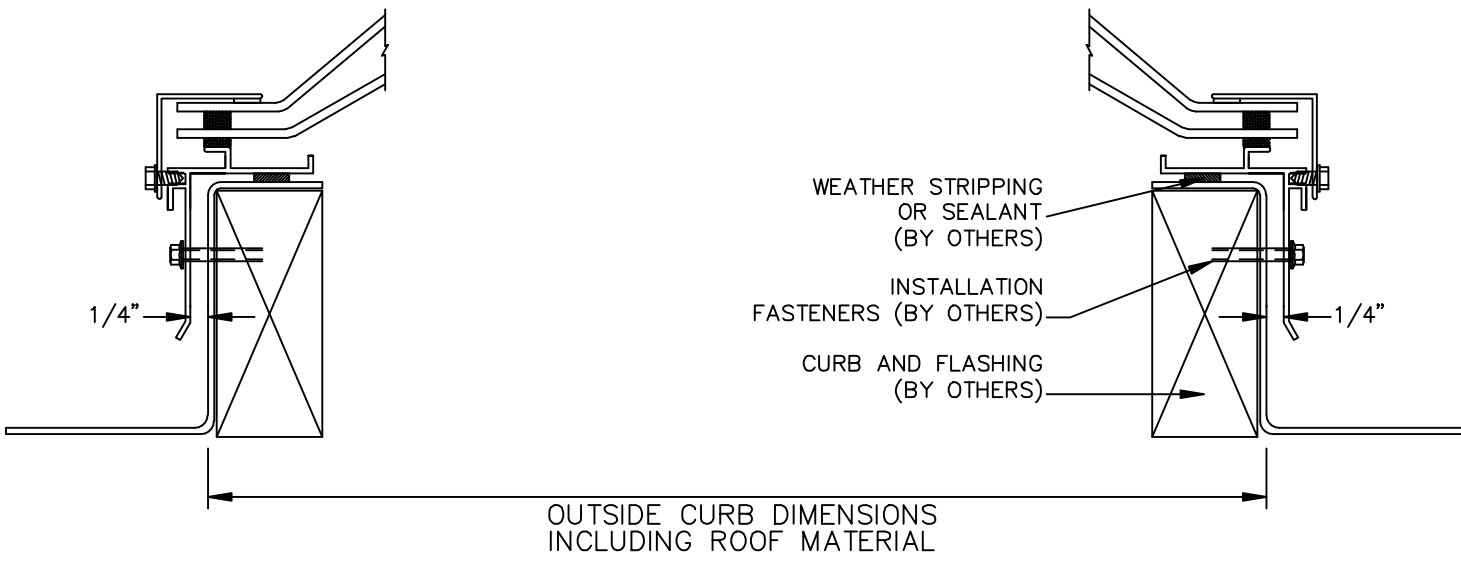

**CURB MOUNT-ACRYLIC - SPECIFICATION:**  
Curb Mount-Acrylic, as manufactured by ORCA Manufacturing, Inc., with sealed insulated double acrylic pyramidal domes (Clear over Clear standard, White or Bronze tints available as an option) in a welded extruded aluminum sash, with condensation drainage weep holes. Each unit will have a built-in evaporative condensation gutter. Finish in bronze or mill, (white gloss enamel as an option).

<b>CMA-PYR</b>					
Model	Dimensions (F/F)	Glazing	Finish	Quantity	Project



<b>TITLE:</b> CURB MOUNT ACRYLIC PYRAMID	
Rev. Date	April 11, 2012
Drawn By	AP
Rev. By	CRH
Engineer:	AP
Sheet:	1 OF 1
Dwg No.	CMA-PYR 041112

ORCA Manufacturing, inc.  
P.O. Box 992  
Hurlock, MD 21643  
PHONE (800) 776-1539  
FAX (410)-943-8245  
www.starlightskylights.com